

Existing Basement Plan
 1/8" = 1'-0"

**JOHNSON
 ROBERTS
 ASSOCIATES INC.**
 ARCHITECTS



15 PROPERZI WAY
 SOMERVILLE, MA
 02143 - 3228

WHEELER MEMORIAL LIBRARY
 Orange, Massachusetts

Title:
 EXISTING BASEMENT FLOOR PLAN

Date: 12 SEP 16
 Scale: 1/8"=1'-0"
 Drawn By: Philo
 Sheet No.:

EX-1

 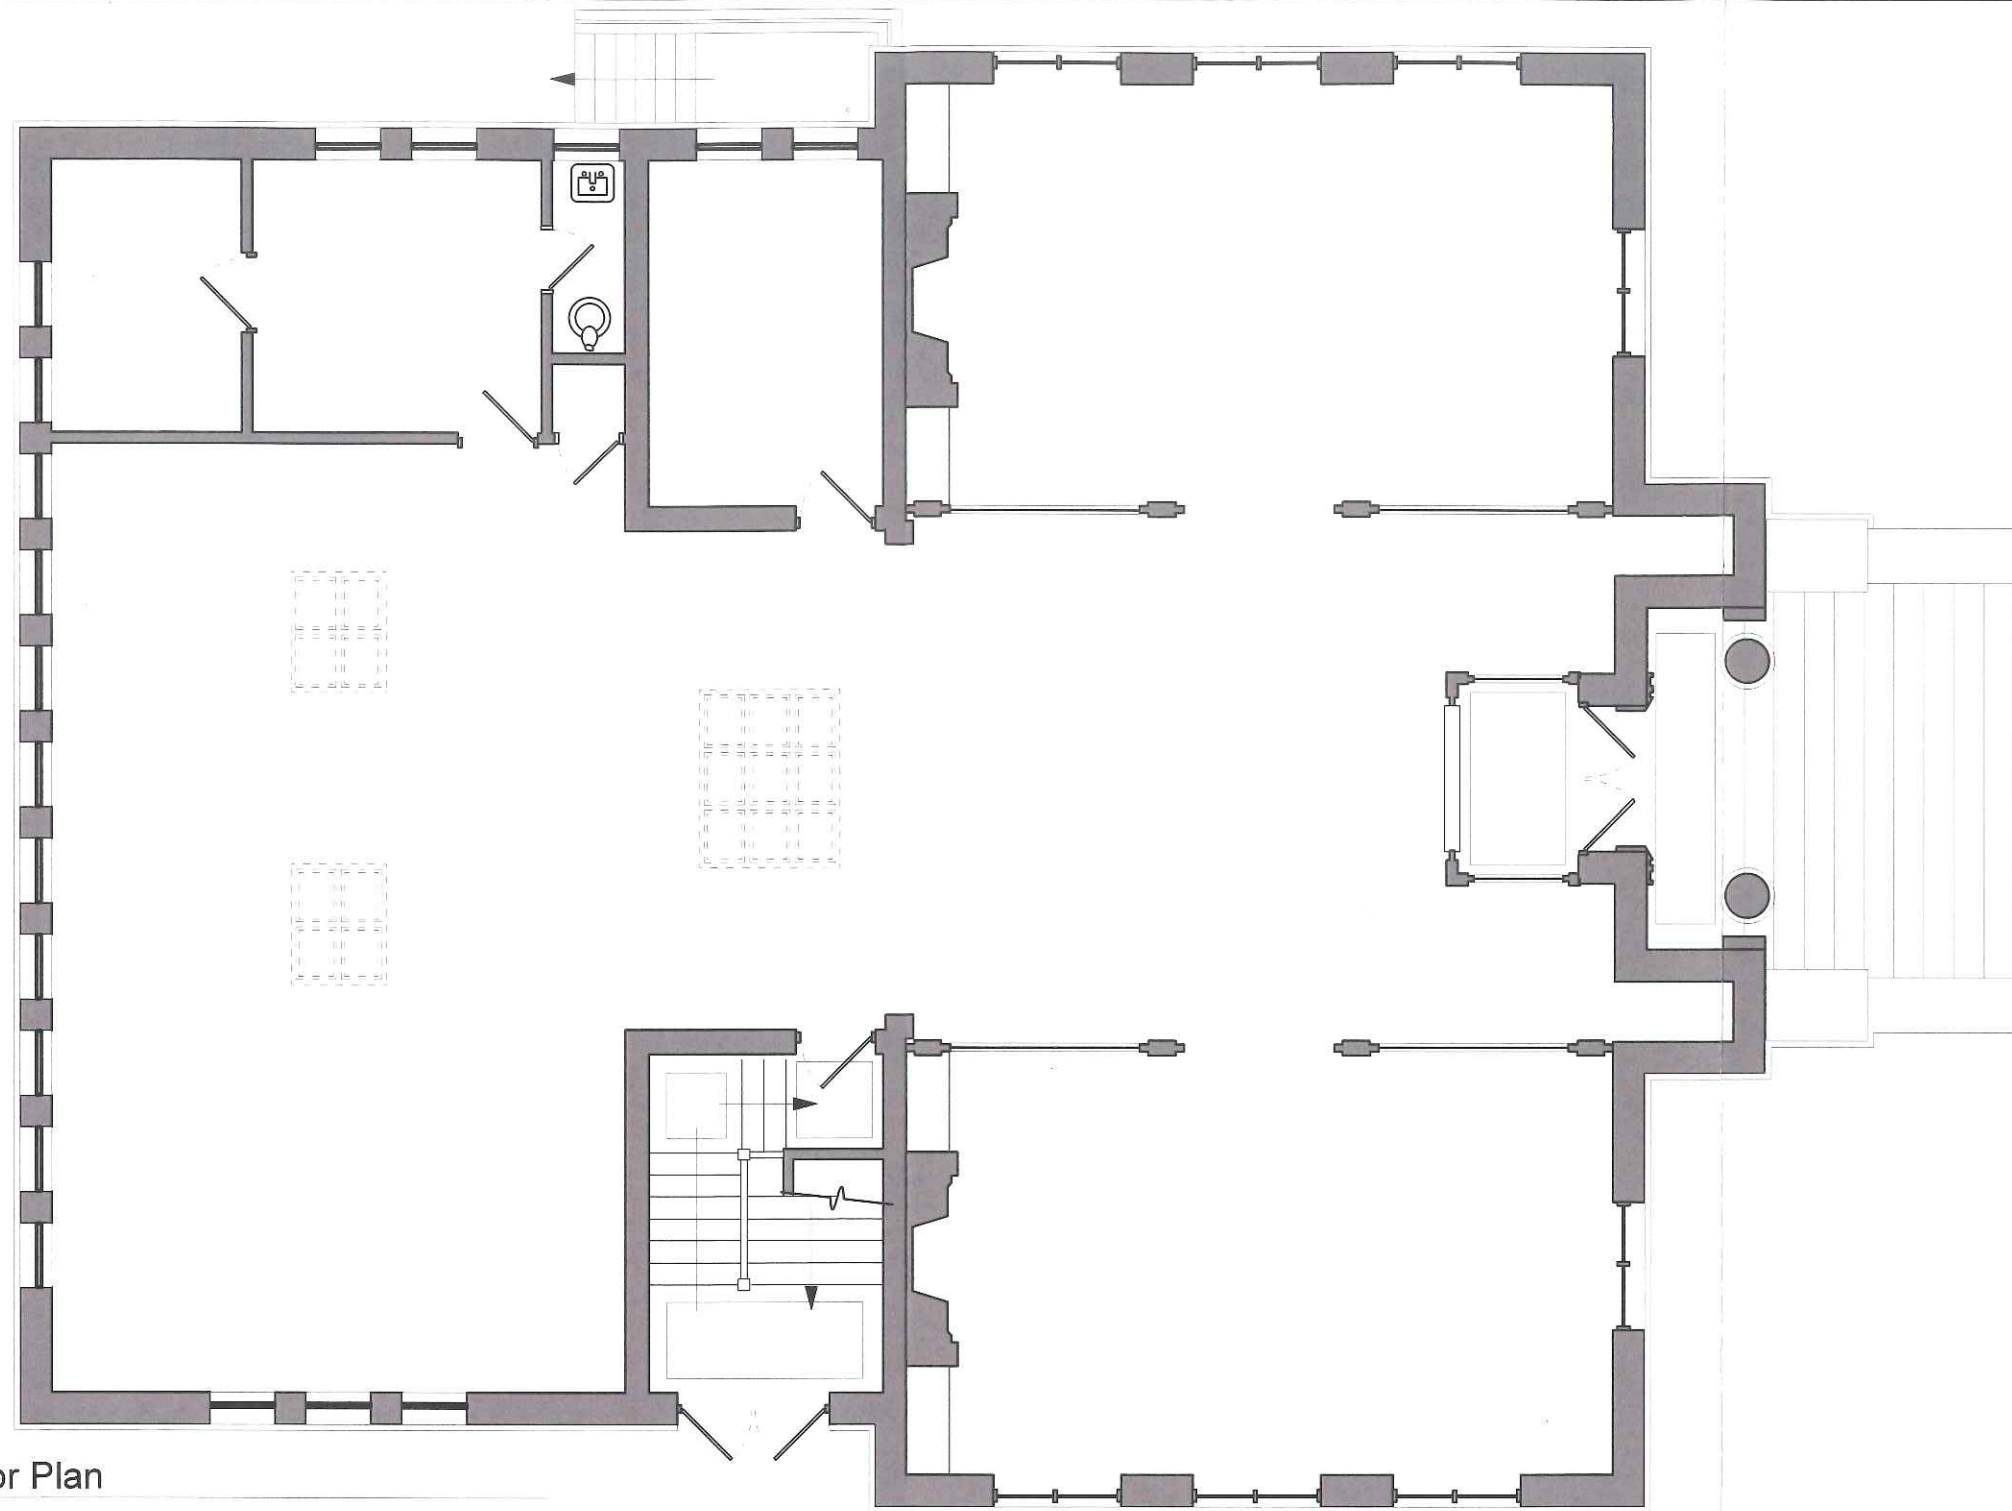

Existing First Floor Plan
 1/8" = 1'-0"

**JOHNSON
 ROBERTS
 ASSOCIATES INC.**
 ARCHITECTS

15 PROPERZI WAY
 SOMERVILLE, MA
 02143 - 3228


WHEELER MEMORIAL LIBRARY
 Orange, Massachusetts

Title:
 EXISTING FIRST FLOOR PLAN

Date: 12 SEP 16
 Scale: 1/8"=1'-0"
 Drawn By: Philo
 Sheet No.:

EX-2

UPSTAIRS

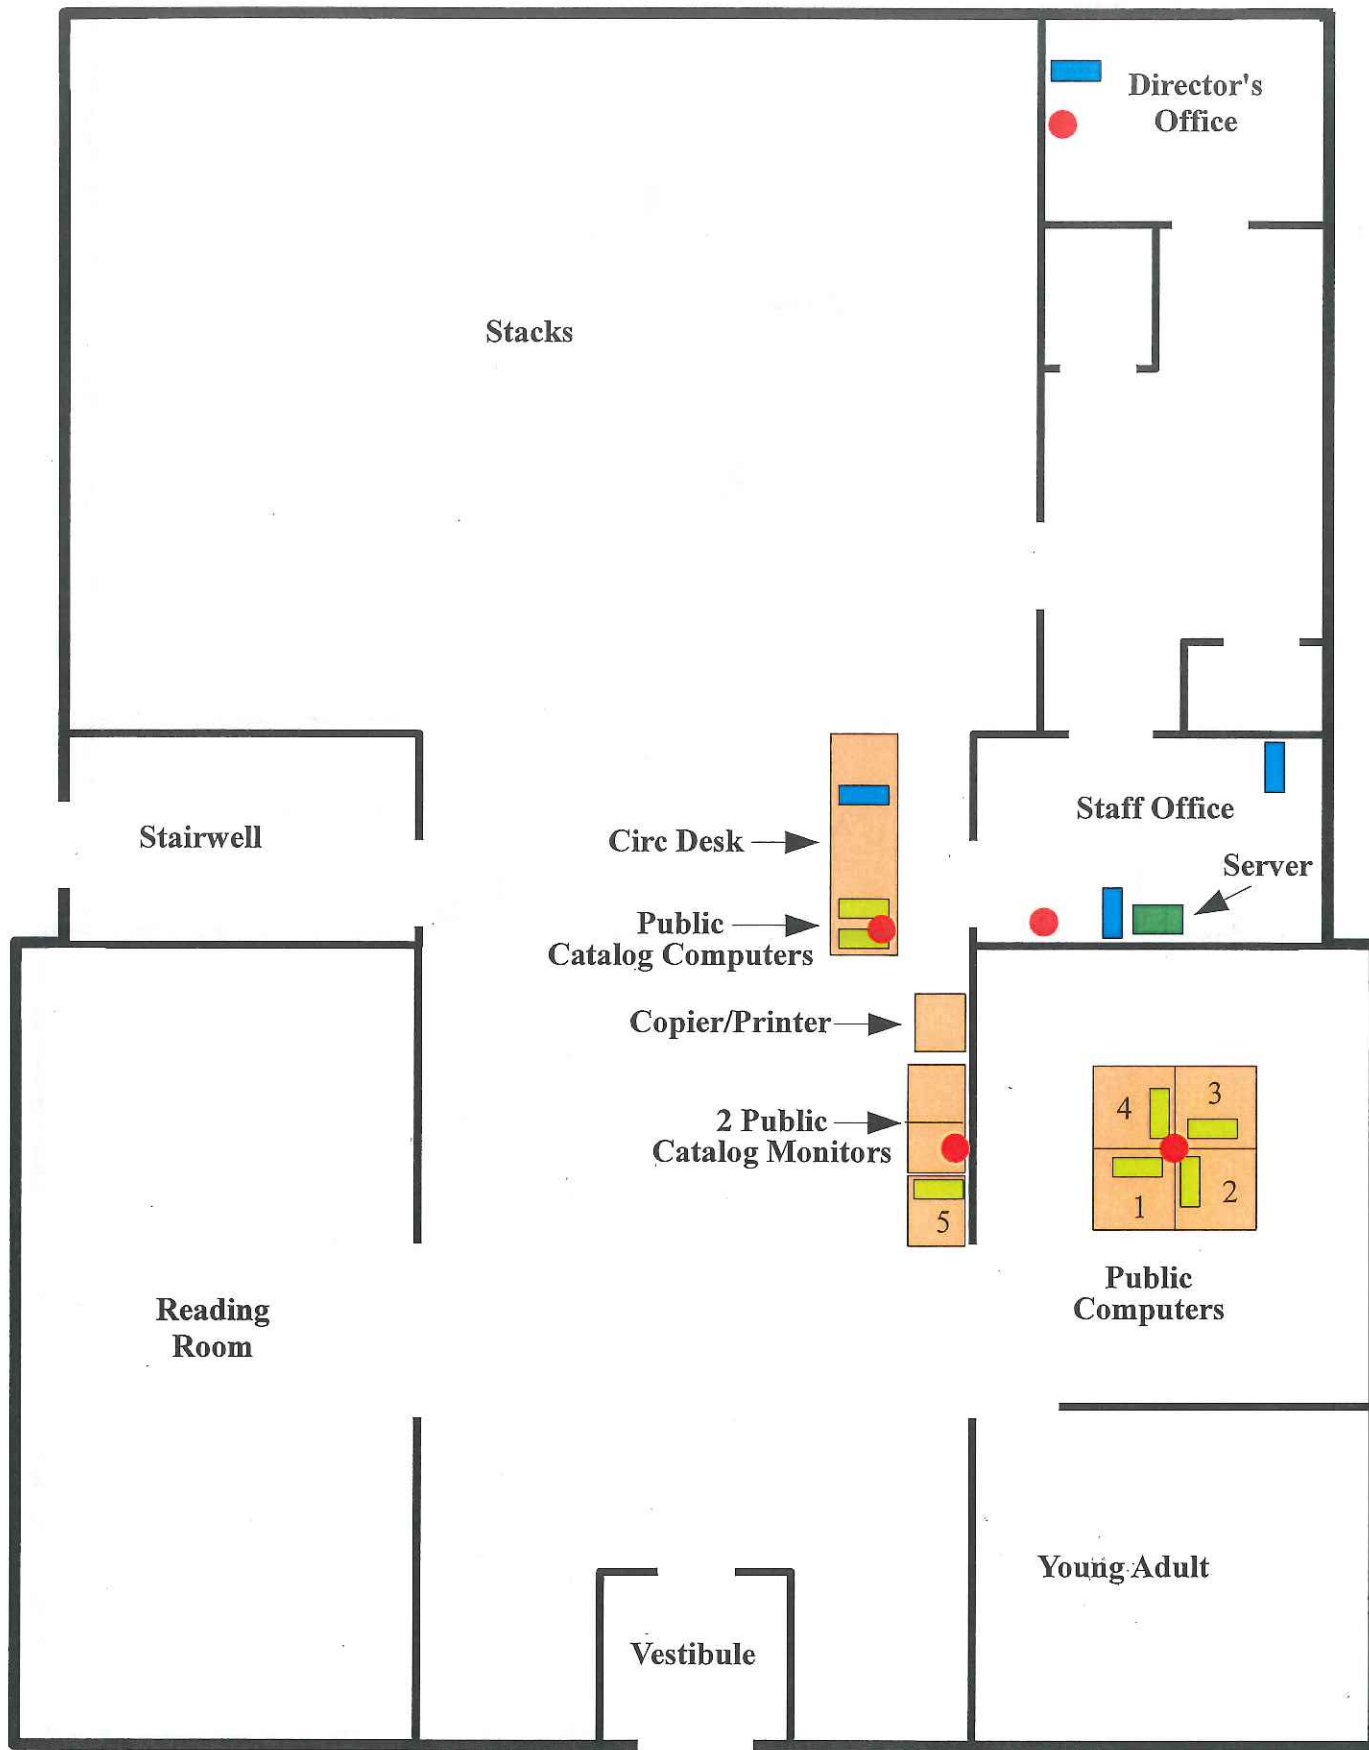


● Access Hole Floor Locations

■ Home Server Fiber Cable Wireless Location

■ Staff Computer Locations

■ Public Computer Locations

DOWNSTAIRS

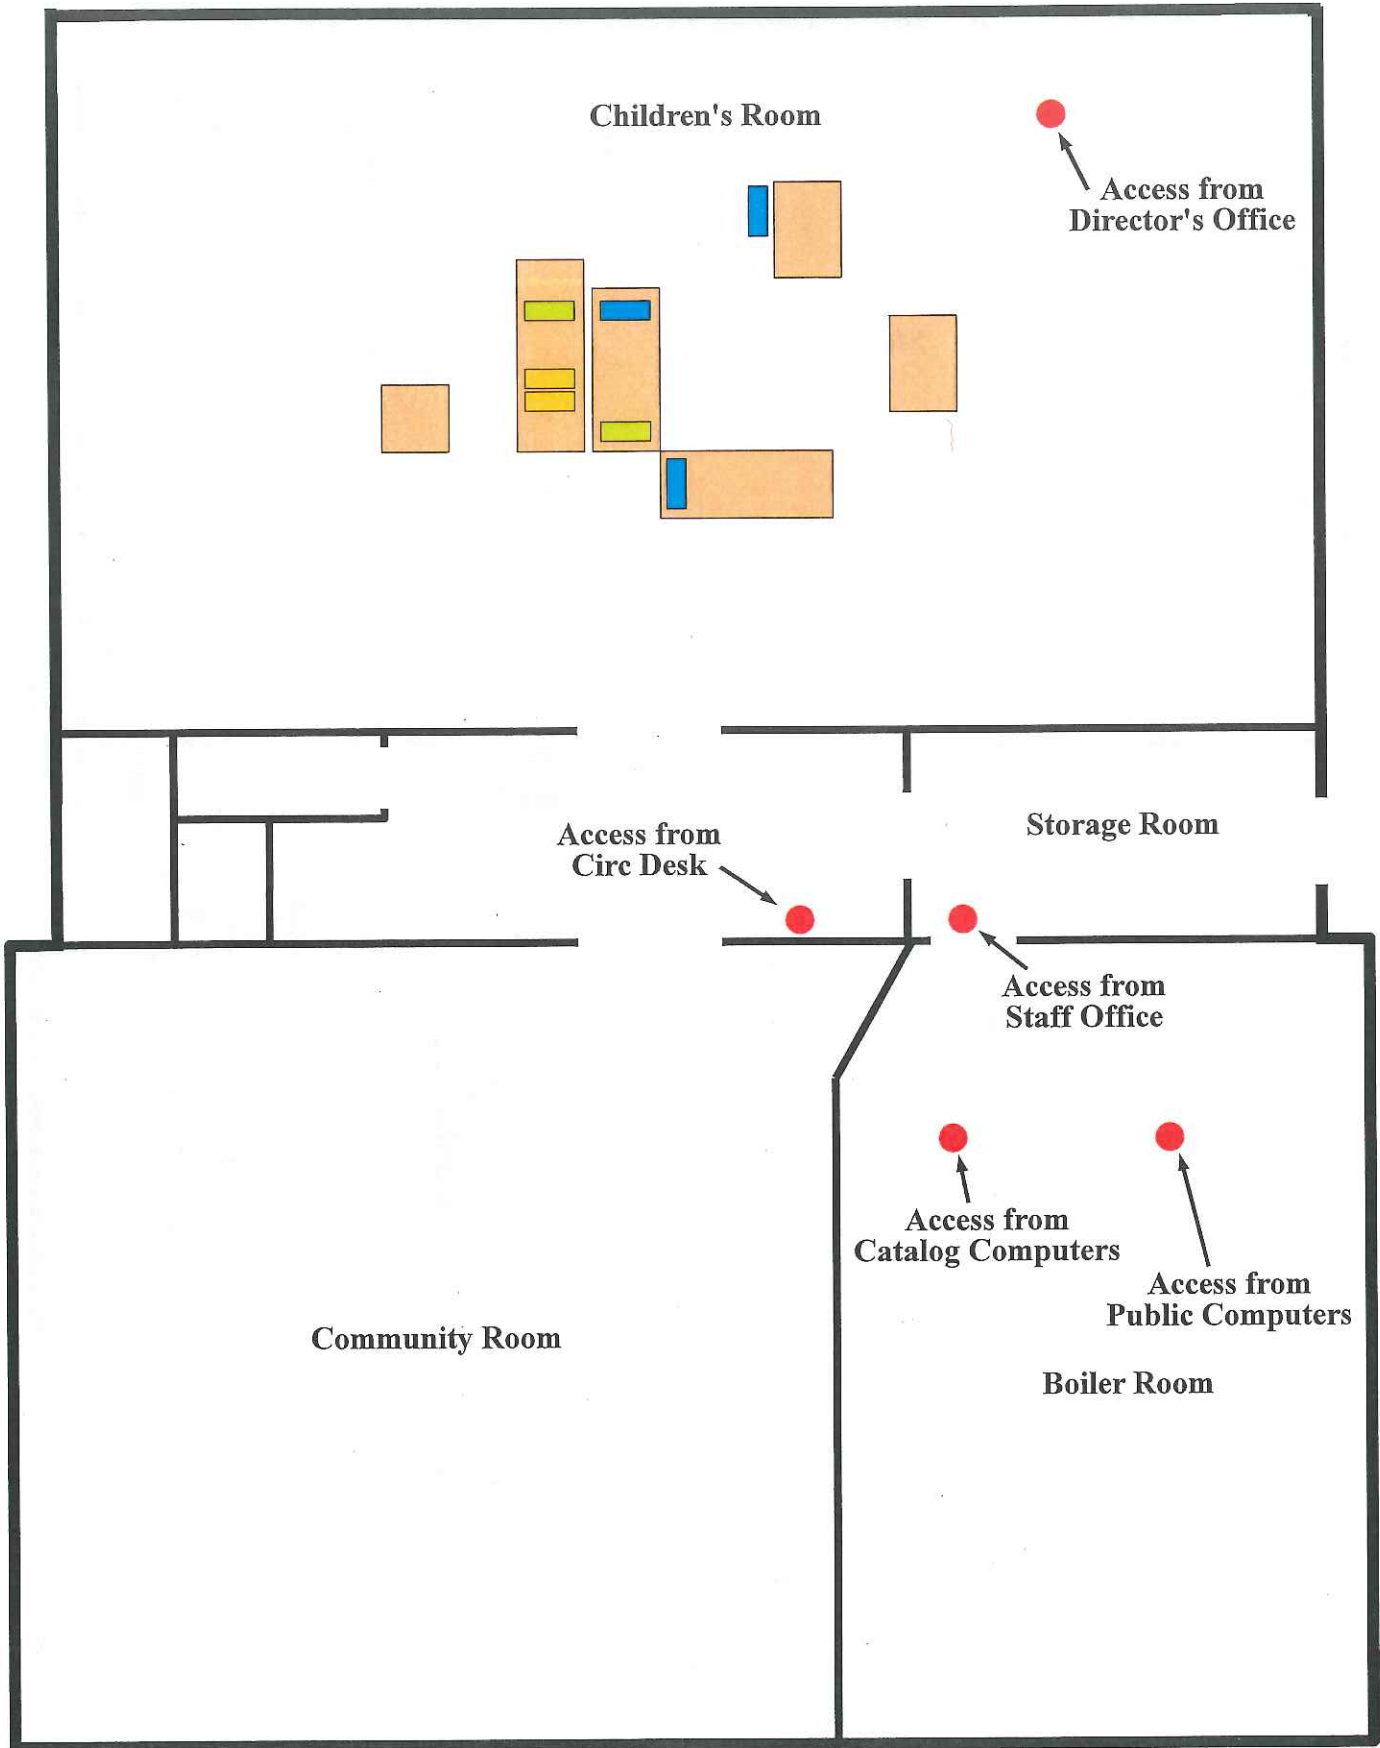

Children's Room

Access from
Director's Office

Access from
Circ Desk

Storage Room

Access from
Staff Office

Access from
Catalog Computers

Access from
Public Computers

Community Room

Boiler Room

● Access Hole Ceiling Locations

■ Staff Computer Locations

■ Public Computer Locations